


CROSS-SECTION
SIDE VIEW

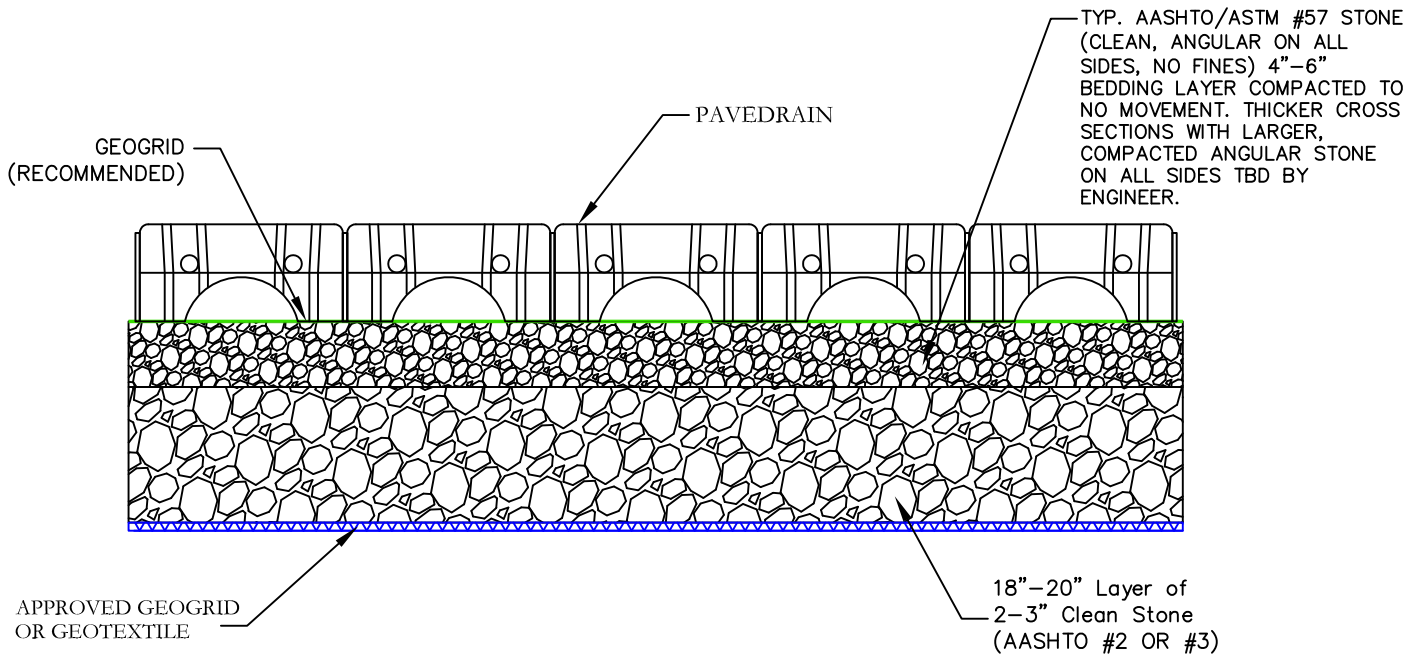

CROSS-SECTION
END VIEW

PAVEDRAIN
STANDARD DETAIL

CROSS-SECTIONS
SCALE: N.T.S.



PH: (888) 575-5339
WWW.PAVEDRAIN.COM
Email: info@pavedrain.com