


APPROVED GEOGRID
OR GEOTEXTILE

TYP. AASHTO/ASTM #57
STONE (CLEAN, ANGULAR ON
ALL SIDES, NO FINES) 4"-6"
BEDDING LAYER COMPACTED
TO NO MOVEMENT. THICKER
CROSS SECTIONS WITH
LARGER, COMPACTED
ANGULAR STONE ON ALL
SIDES TBD BY ENGINEER.

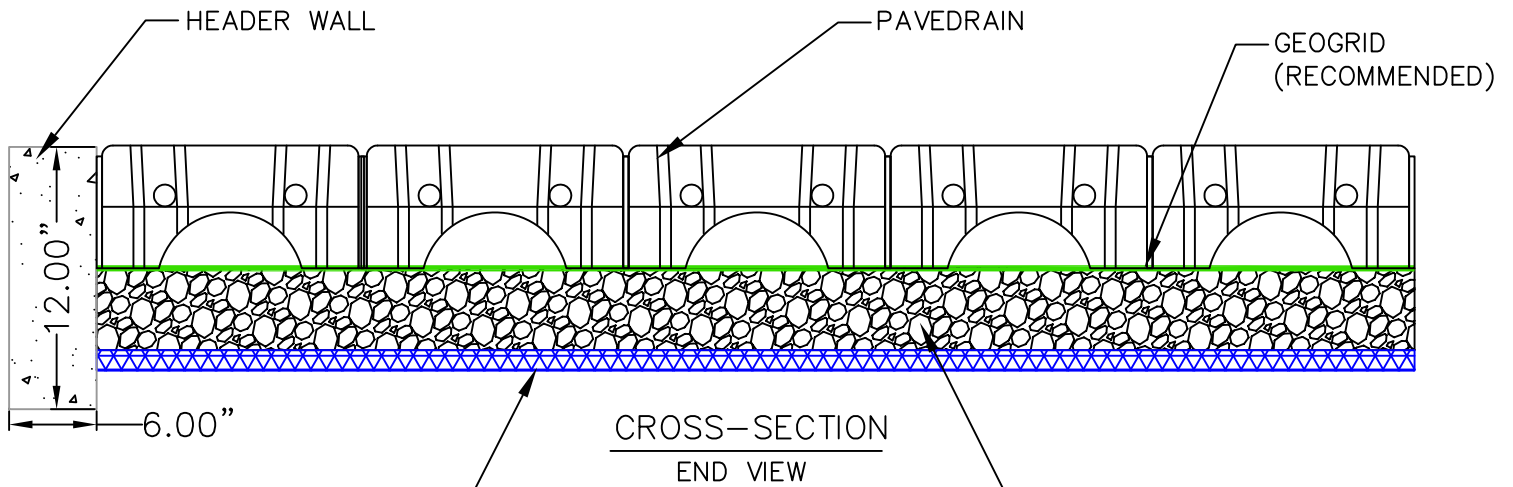

APPROVED GEOGRID
OR GEOTEXTILE

TYP. AASHTO/ASTM #57
STONE (CLEAN, ANGULAR ON
ALL SIDES, NO FINES) 4"-6"
BEDDING LAYER COMPACTED
TO NO MOVEMENT. THICKER
CROSS SECTIONS WITH
LARGER, COMPACTED
ANGULAR STONE ON ALL
SIDES TBD BY ENGINEER.

PATENTED **PAVEDRAIN**
STANDARD DETAIL

CURB SECTIONS
SCALE: AS SHOWN



PH: (888) 575-5339
WWW.PAVEDRAIN.COM
Email: info@pavedrain.com