

MAT COVERAGE

15,959 UNITS (15,004 SF.)


HAND-PLACED COVERAGE

LOCK BLOCKS 962 +/- UNITS (904 SF.)

FULL REGULAR BLOCKS 1,066 +/- UNITS (1,002 SF.)

FULL SOILD BLOCKS 142 +/- UNITS (133 SF.)

HALF BLOCKS 305 +/- UNITS (143 SF.)

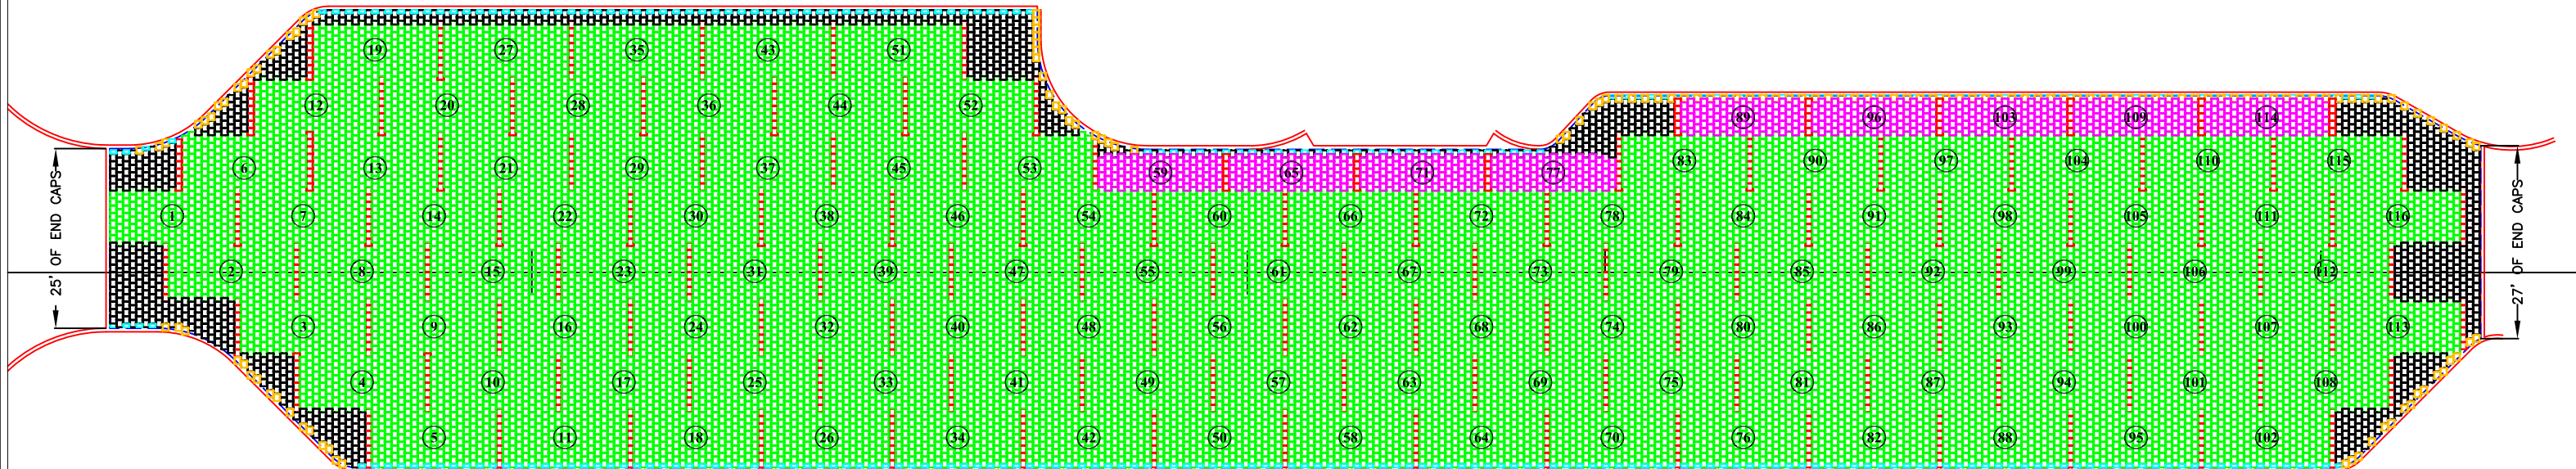

MAT TOTAL: 15,004 SF.
HAND-PLACED TOTAL: 2,182 SF.
PROJECT TOTAL: 17,186 SF.

NOTES:

1. ALL VOIDS GREATER THAN 2" SHALL BE FILLED WITH 4,000PSI CONCRETE.
2. --- INDICATES AREA OF COVERAGE, AS TAKEN FROM DWG FILE PROVIDED BY: THE CITY OF GOSHEN, IN. PUBLIC WORKS.

DISCLAIMER:

THE INFORMATION CONTAINED HEREIN HAS BEEN COMPILED BY PAVEDRAIN® LLC AND TO THE BEST OF OUR KNOWLEDGE, ACCURATELY REPRESENTS THE PAVEDRAIN® PRODUCT USE IN THE APPLICATIONS WHICH ARE ILLUSTRATED. FINAL DETERMINATION OF THE SUITABILITY FOR THE USE CONTEMPLATED AND ITS MANNER OF USE ARE THE SOLE RESPONSIBILITY OF THE USER. STRUCTURAL DESIGN AND ANALYSIS SHALL BE PERFORMED BY A QUALIFIED ENGINEER.

THIS DRAWING IS BEING FURNISHED FOR THIS SPECIFIC PROJECT ONLY. ANY PARTY ACCEPTING THIS DOCUMENT DOES SO IN CONFIDENCE AND AGREES THAT IT SHALL NOT BE DUPLICATED IN WHOLE OR IN PART, NOR DISCLOSED TO OTHERS WITHOUT THE CONSENT OF PAVEDRAIN® LLC.

REVISIONS	
DATE:	DESCRIPTION:

PROJECT NAME:
INGERSOLL RICHMOND, LP
CITY OF GOSHEN, IN.

PREPARED BY:




 mccooydraftinganddesign.com

PREPARED FOR:
 PAVEDRAIN, LLC

4880 W. ABBOTT AVE. - GREENFIELD, WI. 53220
 OFC (414) 423-6531 - MOB (414) 630-1012
 www.pavedrain.com

PAVEDRAIN 5.65" UNIT	
DATE: 08-09-13	DRAWING NAME: PLAN VIEW LAYOUT
CHECKED BY: DB	SCALE: NOT TO SCALE

P-1

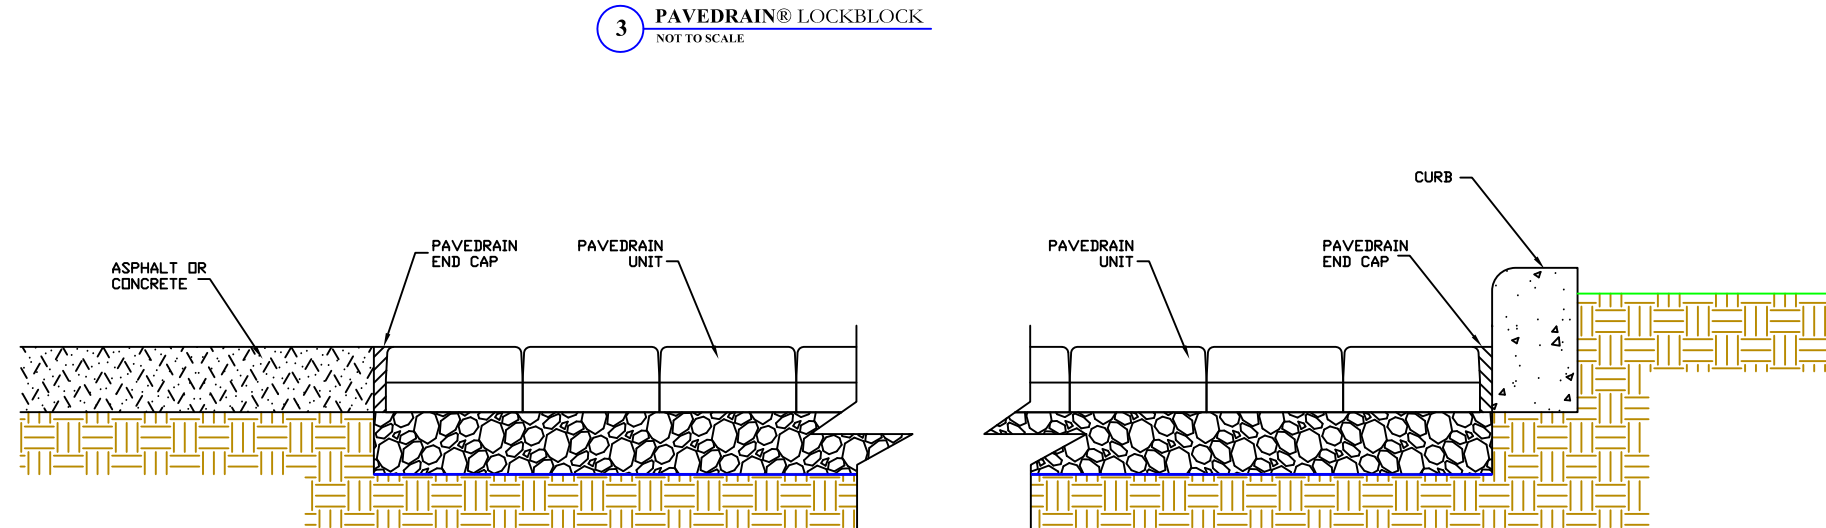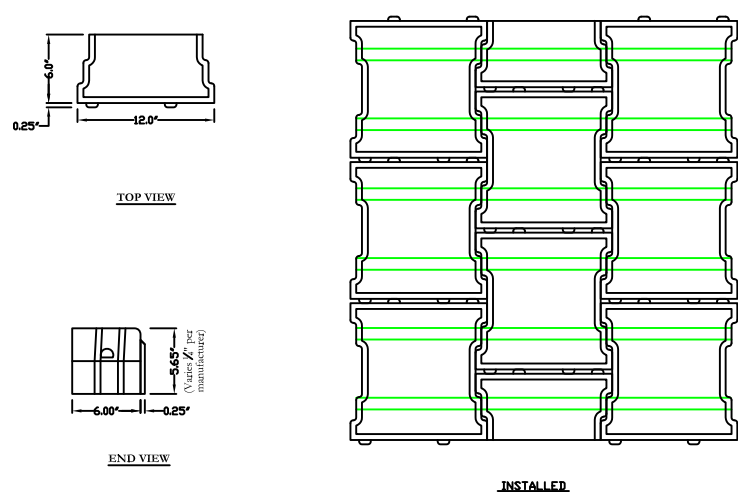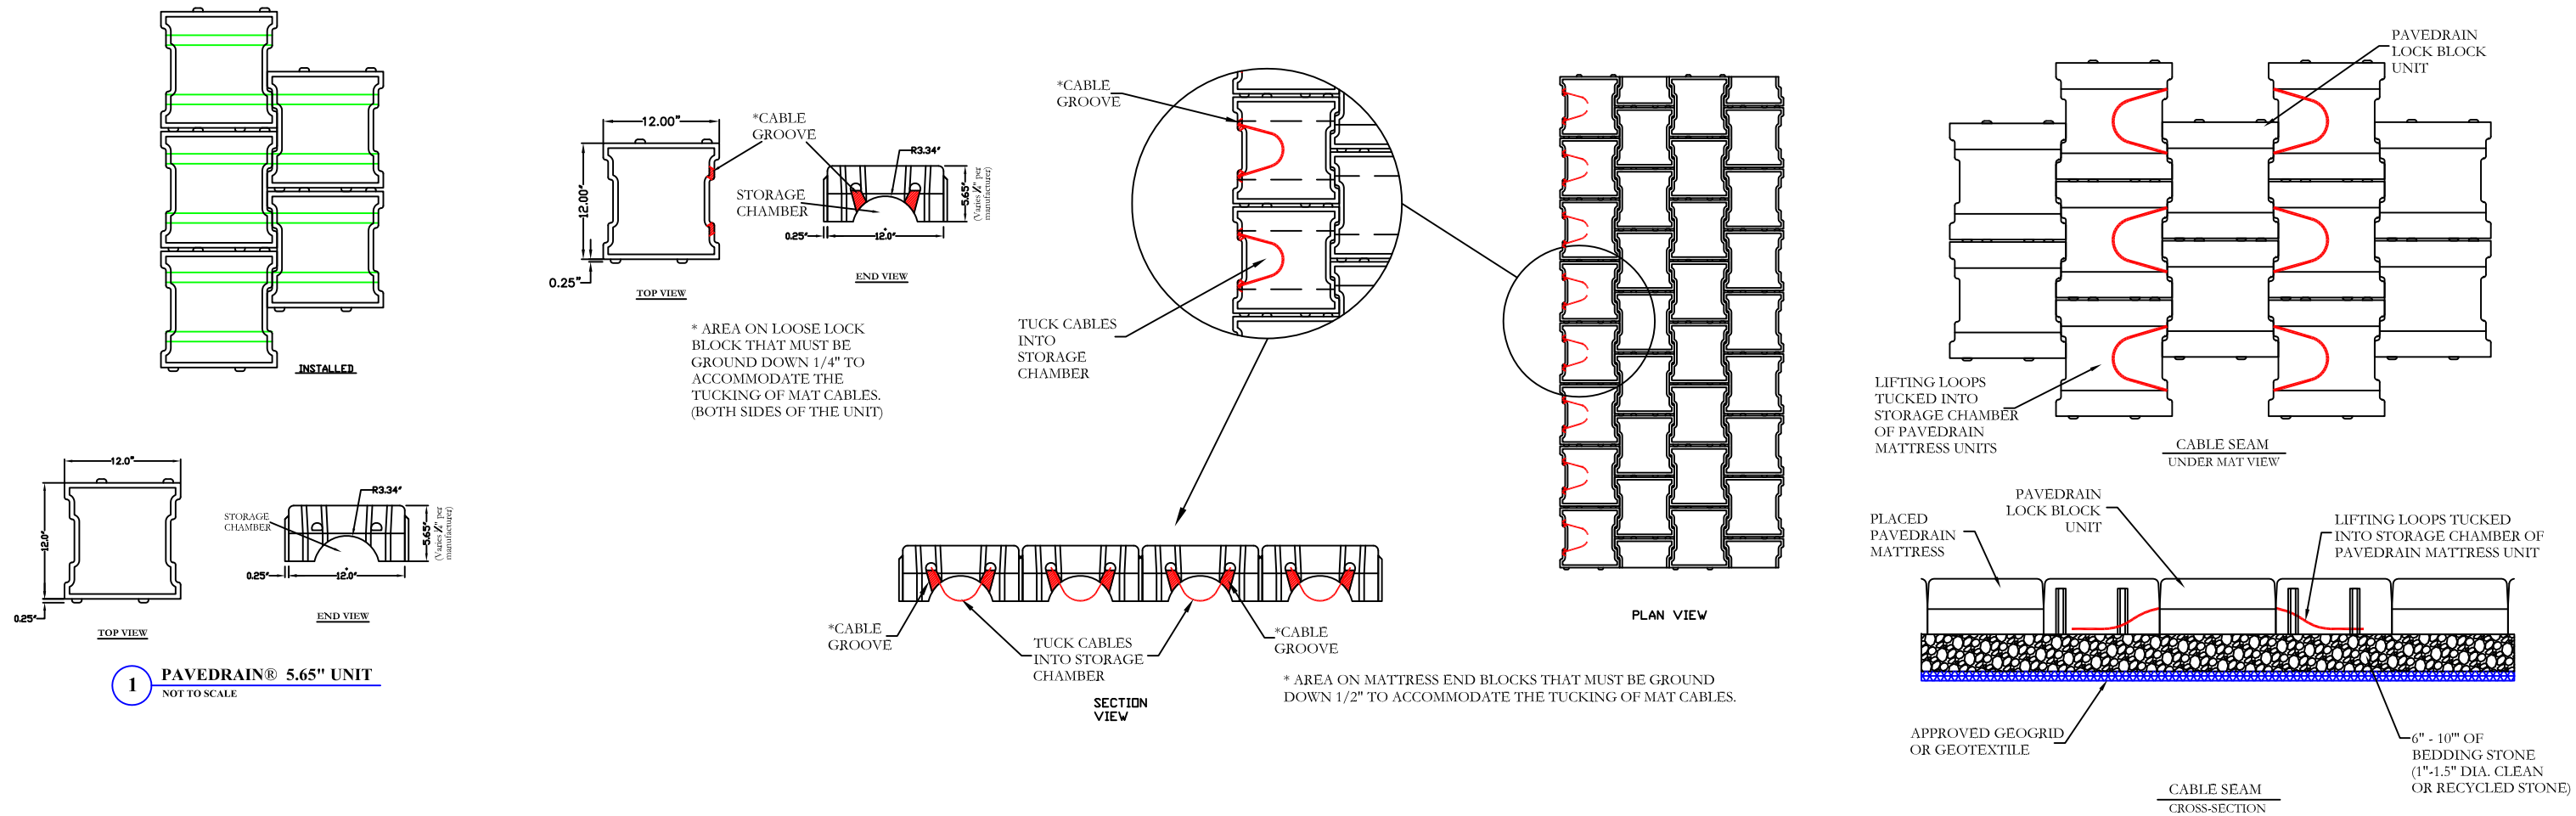

DISCLAIMER:
THE INFORMATION CONTAINED HEREIN HAS BEEN COMPLIED BY PAVEDRAIN® LLC AND TO THE BEST OF OUR KNOWLEDGE, ACCURATELY REPRESENTS THE PAVEDRAIN® PRODUCT USE IN THE APPLICATIONS WHICH ARE ILLUSTRATED. FINAL DETERMINATION OF THE SUITABILITY FOR THE USE CONTEMPLATED AND ITS MANNER OF USE ARE THE SOLE RESPONSIBILITY OF THE USER. STRUCTURAL DESIGN AND ANALYSIS SHALL BE PERFORMED BY A QUALIFIED ENGINEER.

THIS DRAWING IS BEING FURNISHED FOR THIS SPECIFIC PROJECT ONLY. ANY PARTY ACCEPTING THIS DOCUMENT DOES SO IN CONFIDENCE AND AGREES THAT IT SHALL NOT BE DUPLICATED IN WHOLE OR IN PART, NOR DISCLOSED TO OTHERS WITHOUT THE CONSENT OF PAVEDRAIN® LLC.

REVISIONS	
DATE:	DESCRIPTION:

PROJECT NAME:
**JEFFERSON STREET
CITY OF GOSHEN, IN.**

PREPARED BY:
MCCOY DRAFTING & DESIGN, LLC
mccoydraftinganddesign.com

PREPARED FOR:
PAVEDRAIN, LLC

4880 W. ABBOTT AVE. - GREENFIELD, WI. 53220
OFC (414) 423-6531 - MOB (414) 630-1012
www.pavedrain.com



PAVEDRAIN 5.65" UNIT	
DATE:	DRAWING NAME:
08-09-13	TYPICAL DETAILS
CHECKED BY:	SCALE:
DB	NOT TO SCALE

D-1