


OBSERVATION WELL  
DETAIL  
(OPTIONAL)

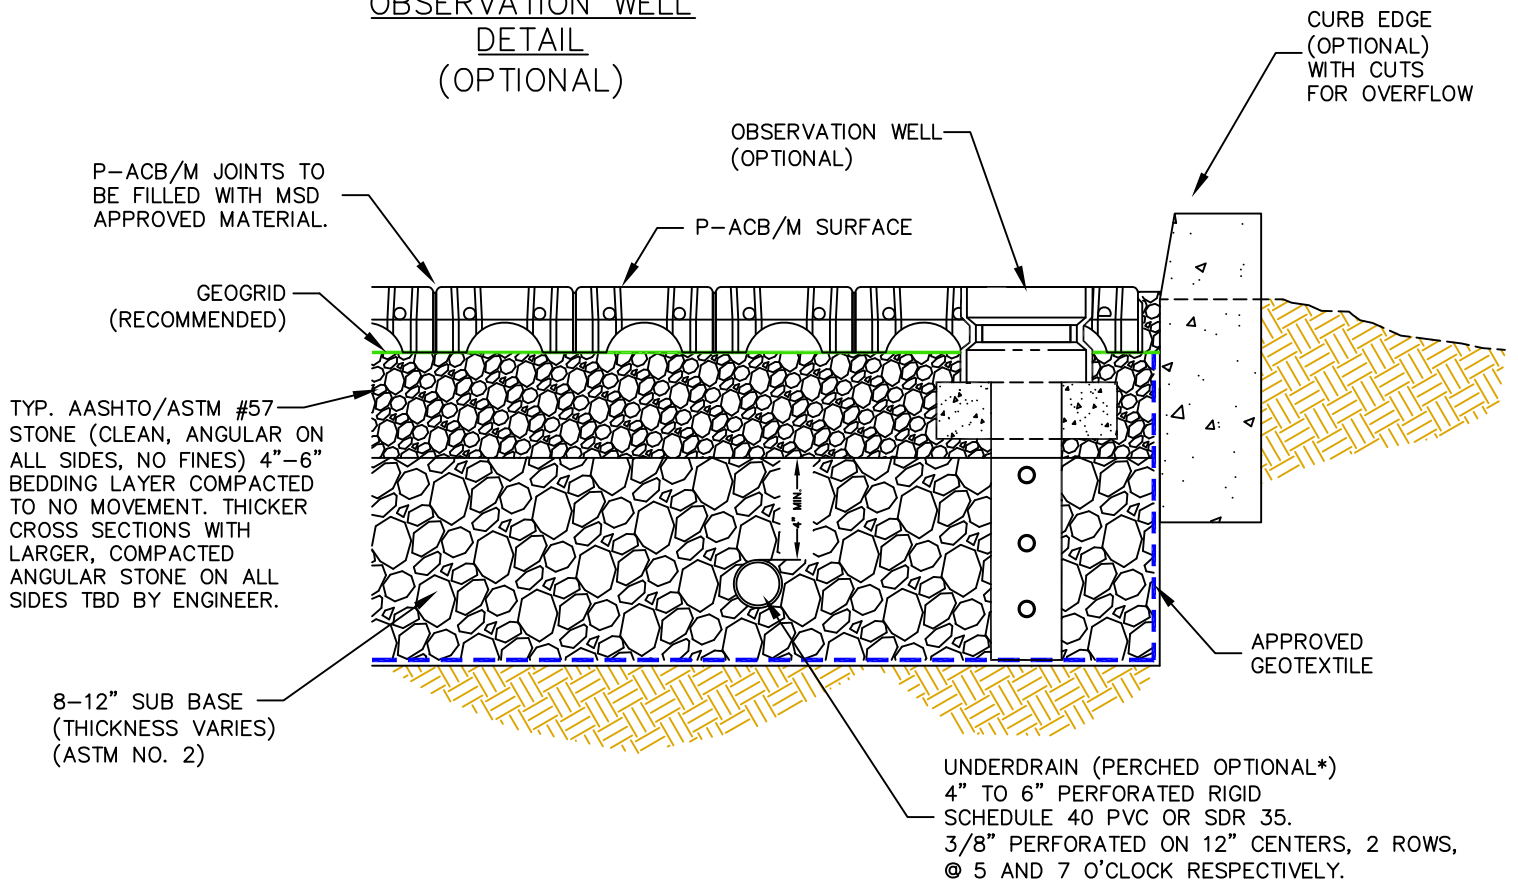

PERMEABLE - ARTICULATING CONCRETE BLOCK/MAT  
TYPICAL SECTION

\* THE NEED FOR A PERCHED UNDERDRAIN IS OPTIONAL AND IS DEPENDENT ON THE INFILTRATION RATE OF THE SUBGRADE SOIL. PLASTIC SOILS SHOULD NOT PERCH THE UNDERDRAIN. THE HORIZONTAL AND VERTICAL LOCATION OF ALL UNDERDRAINS SHALL BE DETERMINED BY THE ENGINEER, AND SHOWN ON THE PLANS.

\* ADDITIONAL UNDERDRAINS MAY BE PERCHED ABOVE THE REQUIRED STORAGE ELEVATION AND WITHIN THE STORAGE BED IN ORDER TO PROTECT THE PAVER BLOCKS FROM UPFLOWS RESULTING FROM SURCHARGE.

**PAVEDRAIN**  
STANDARD DETAIL  
OBSERVATION WELL  
CROSS-SECTION  
SCALE: N.T.S.



PH: (888) 575-5339  
WWW.PAVEDRAIN.COM  
Email: info@pavedrain.com